




ФАСАД 10 - 1

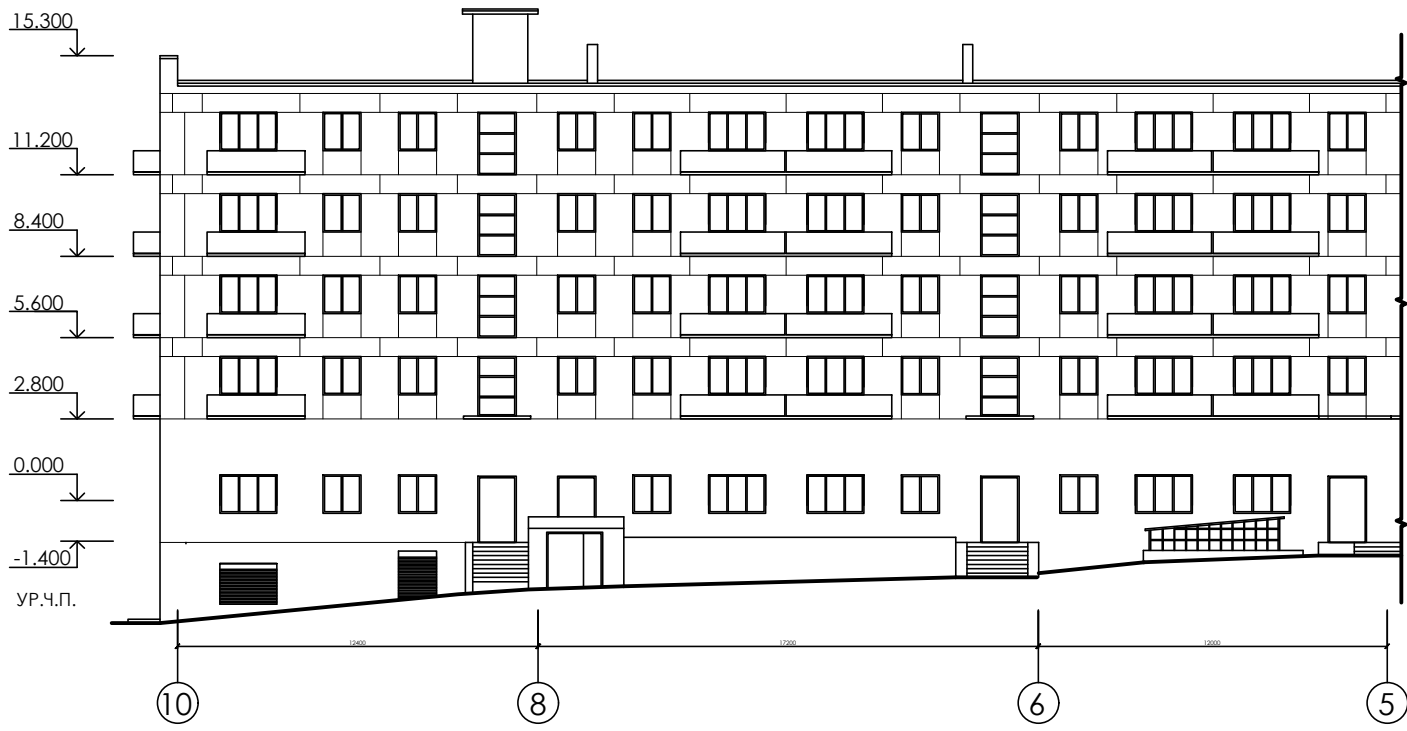

ФАСАД 1 - 10

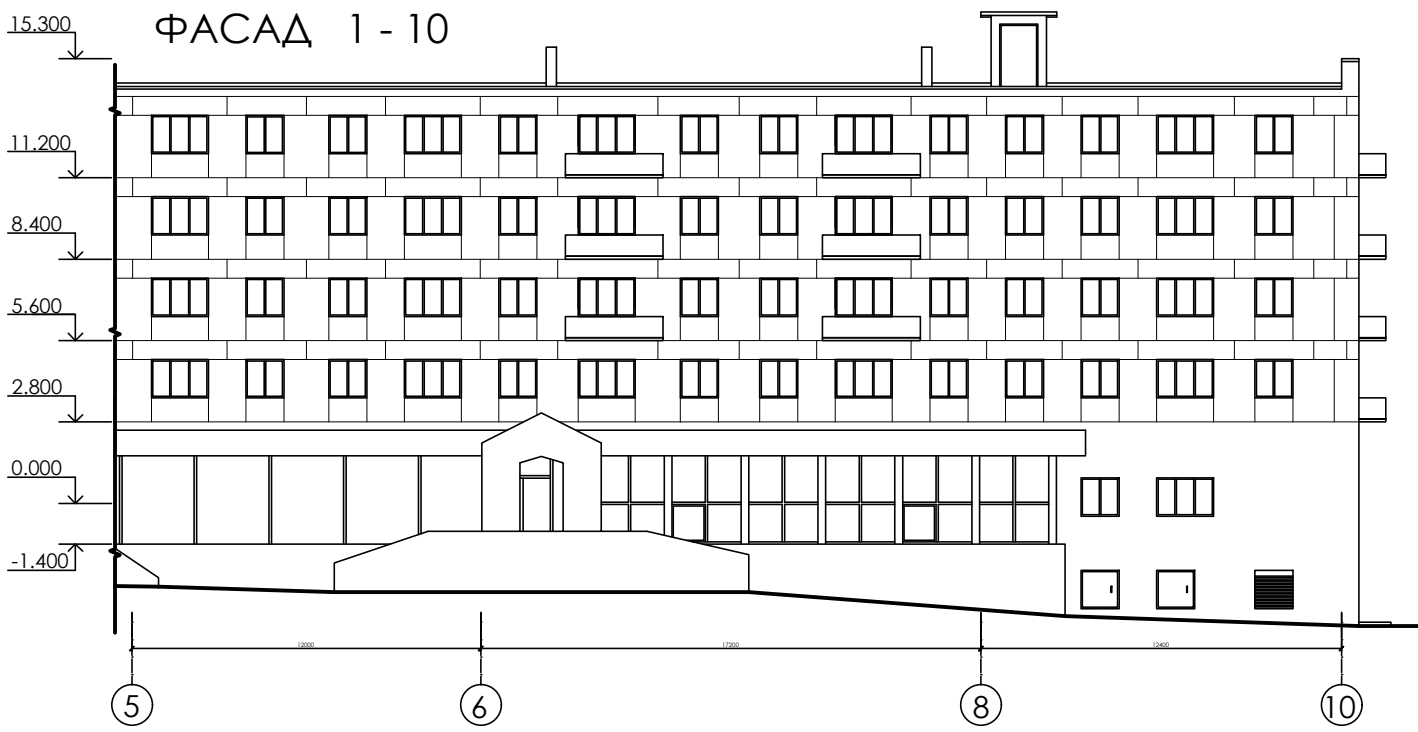

ФАСАД А - В

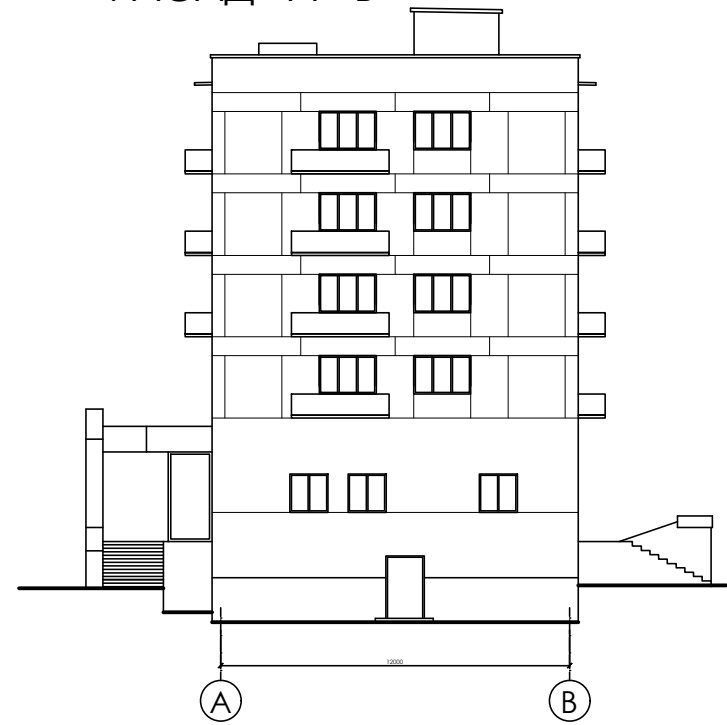

ПЛАН 1 ЭТАЖА

